



GENERAL NOTES:

1. See Plans and Specifications for wall design and placement.

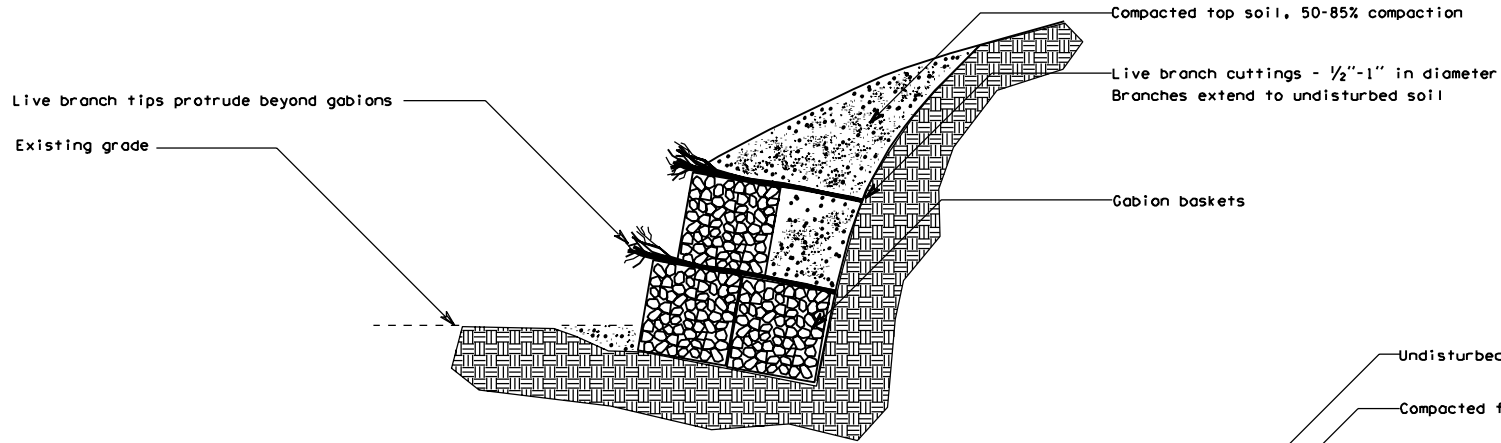

VEGETATED GABIONS

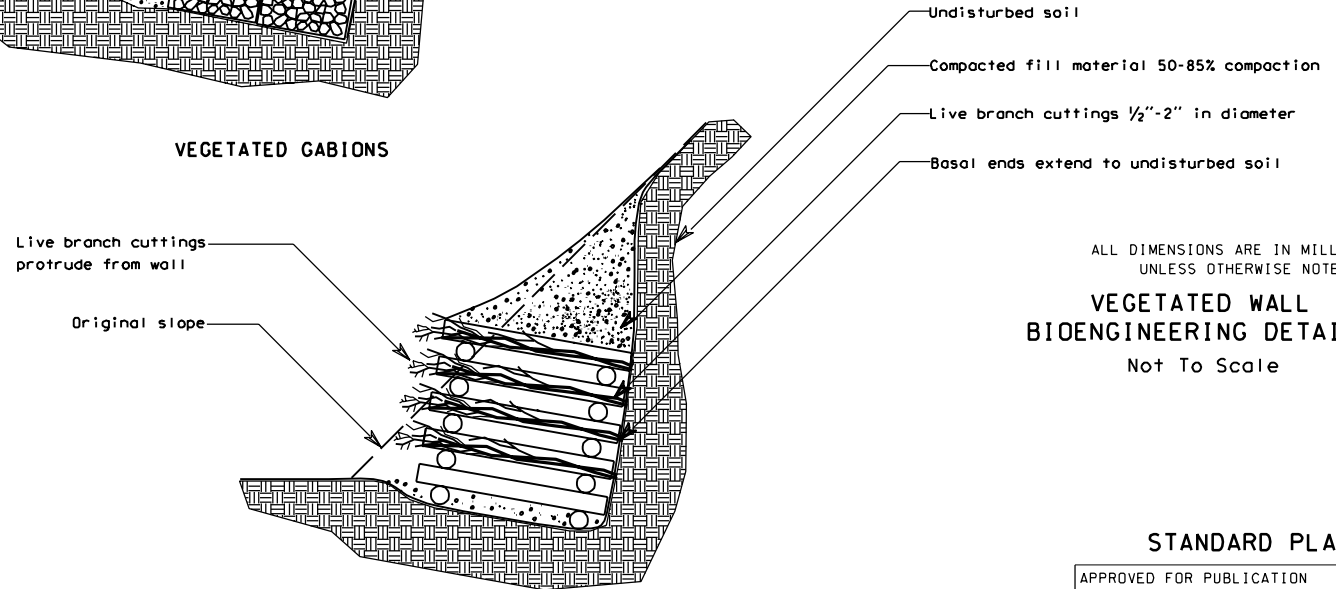

VEGETATED CRIB WALL

ALL DIMENSIONS ARE IN MILLIMETERS  
UNLESS OTHERWISE NOTED.

VEGETATED WALL  
BIOENGINEERING DETAILS  
Not To Scale

STANDARD PLAN

APPROVED FOR PUBLICATION

STATE DESIGN LANDSCAPE ARCHITECT DATE

WASHINGTON STATE DEPARTMENT OF TRANSPORTATION  
OLYMPIA, WASHINGTON

Sheet X of X Sheets